


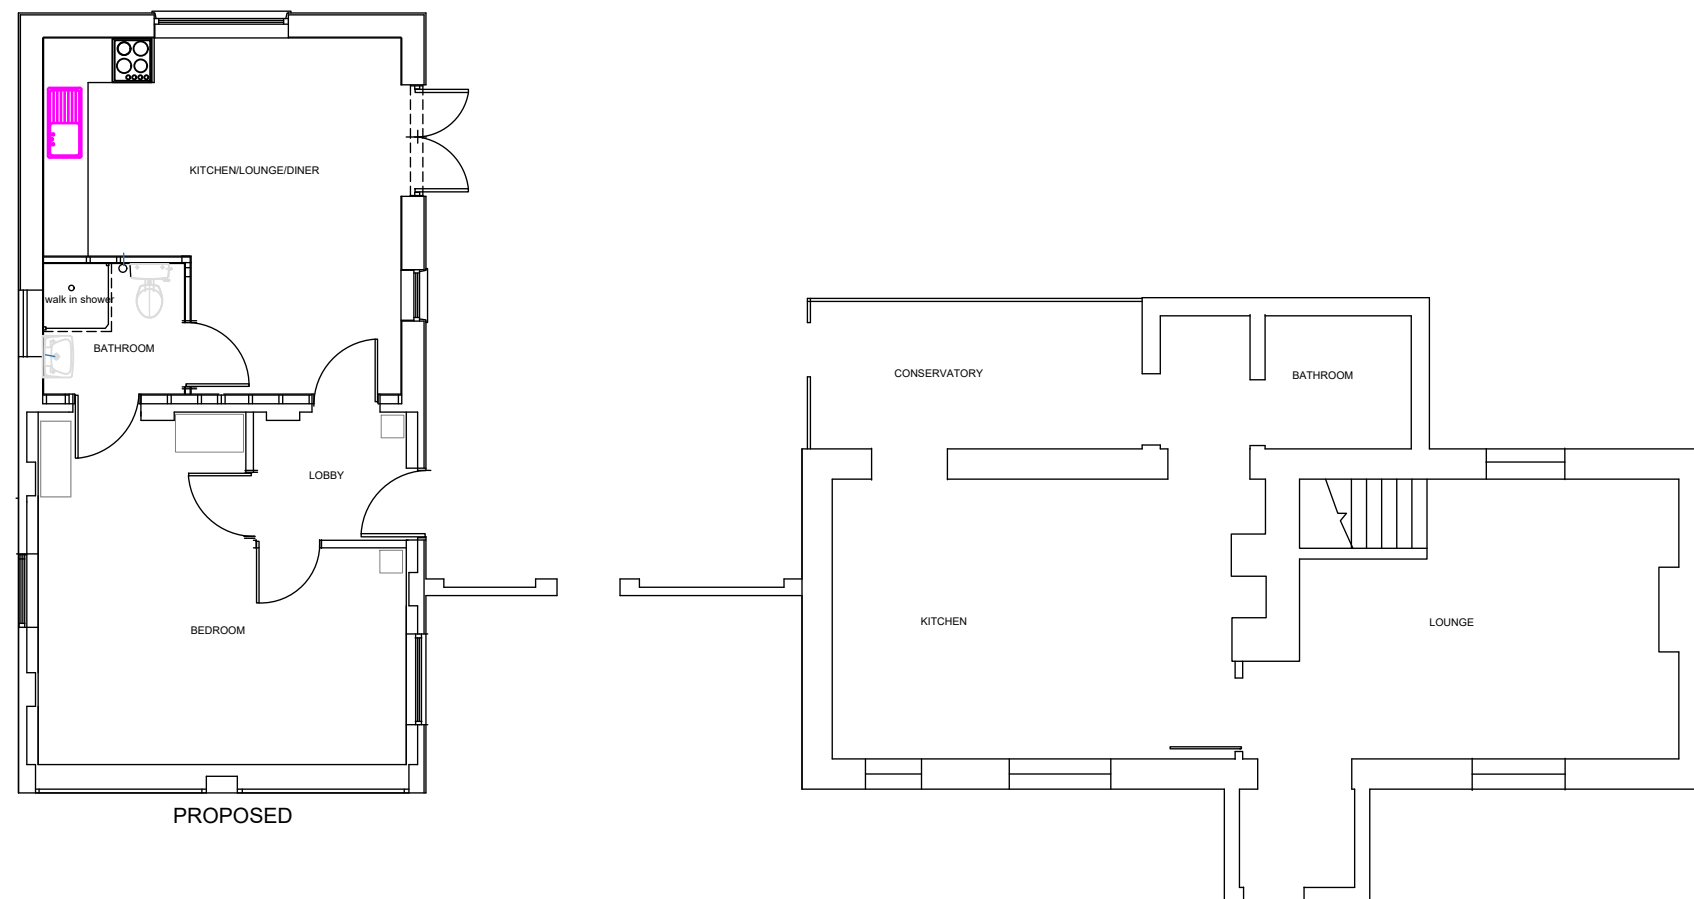

General Notes

SBFOCO2018-2		
No.	Revision/Issue	Date

Firm Name and Address
Steve Bellamy, 60
Twyford Road
Harrow

Project Name and Address
FOLLY COTTAGE,
BROAD TOWN
GRANNY
ANNEXE
1 to 100 Site Plan

Project folly cottage	Sheet
Date October 2018	
Scale 1 to 100	