


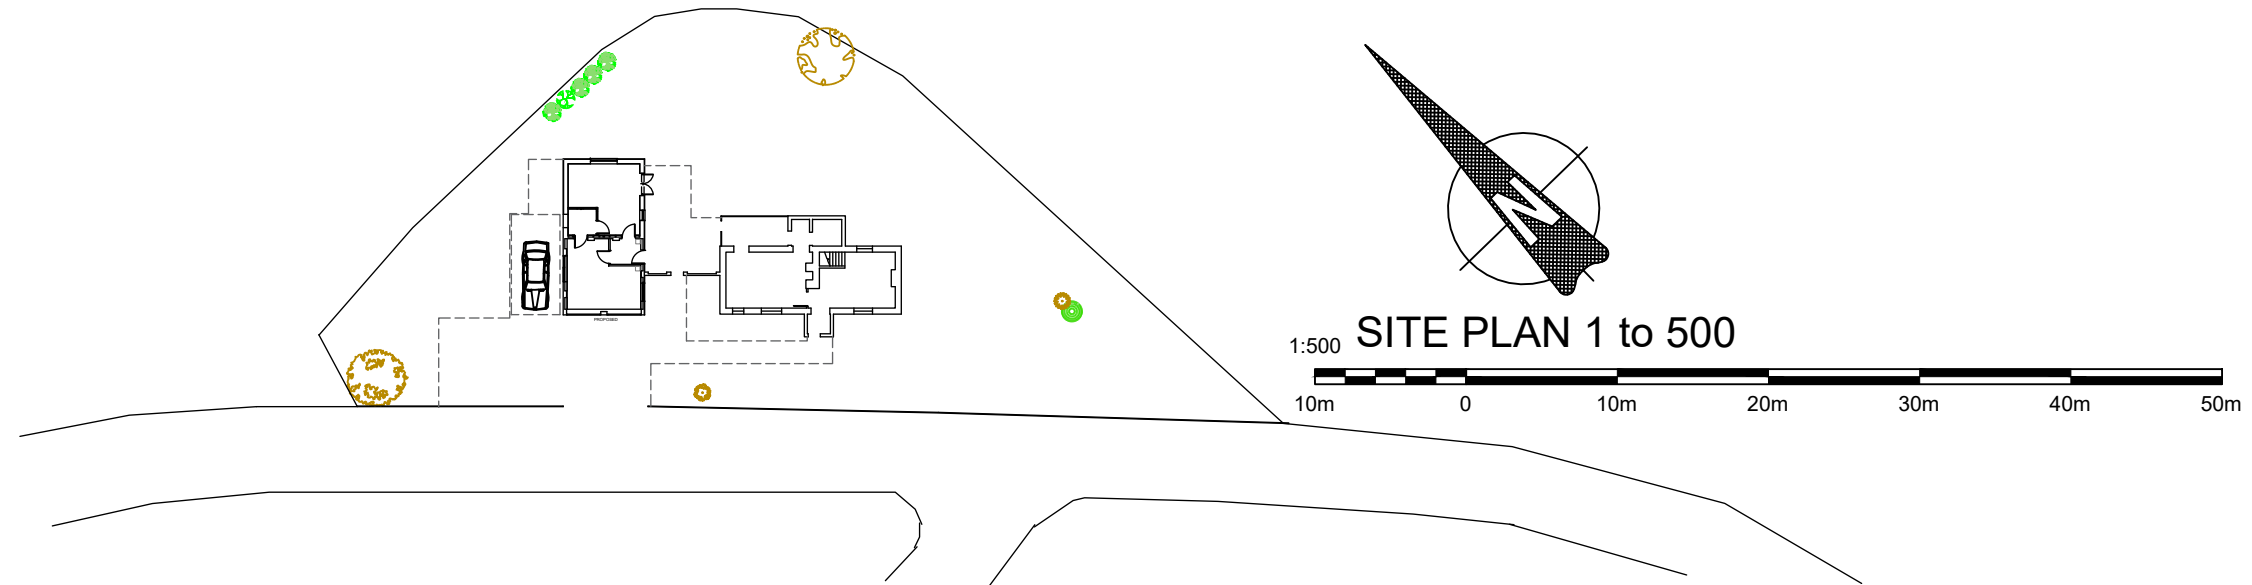

General Notes

SBFOCO2018-3		
No.	Revision/Issue	Date

Firm Name and Address
 Steve Bellamy, 60
 Twyford Road
 Harrow

Project Name and Address
 FOLLY COTTAGE,
 BROAD TOWN.
 GRANNY ANNEXE
 SITE AND LOCATION
 PLANS

Project Folly Cottage	Sheet
Date OCT 2018	
Scale 1 to 500, 1 to 2500	