



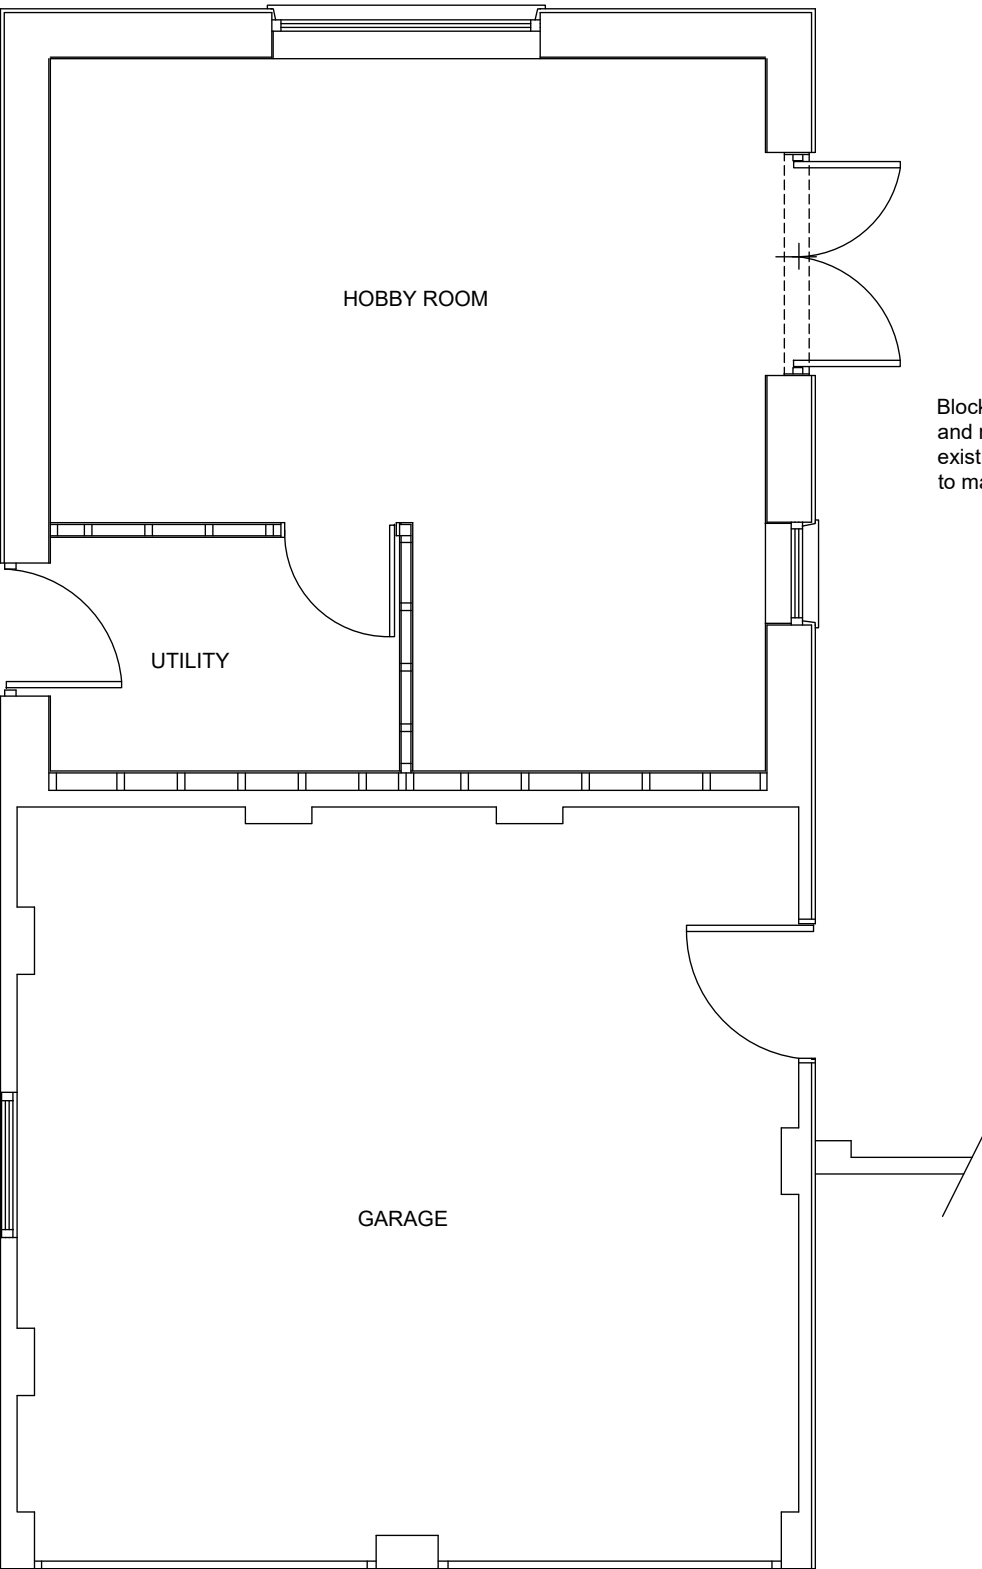


EXISTING

Block up existing door
and re-render to match
existing. New window
to match existing

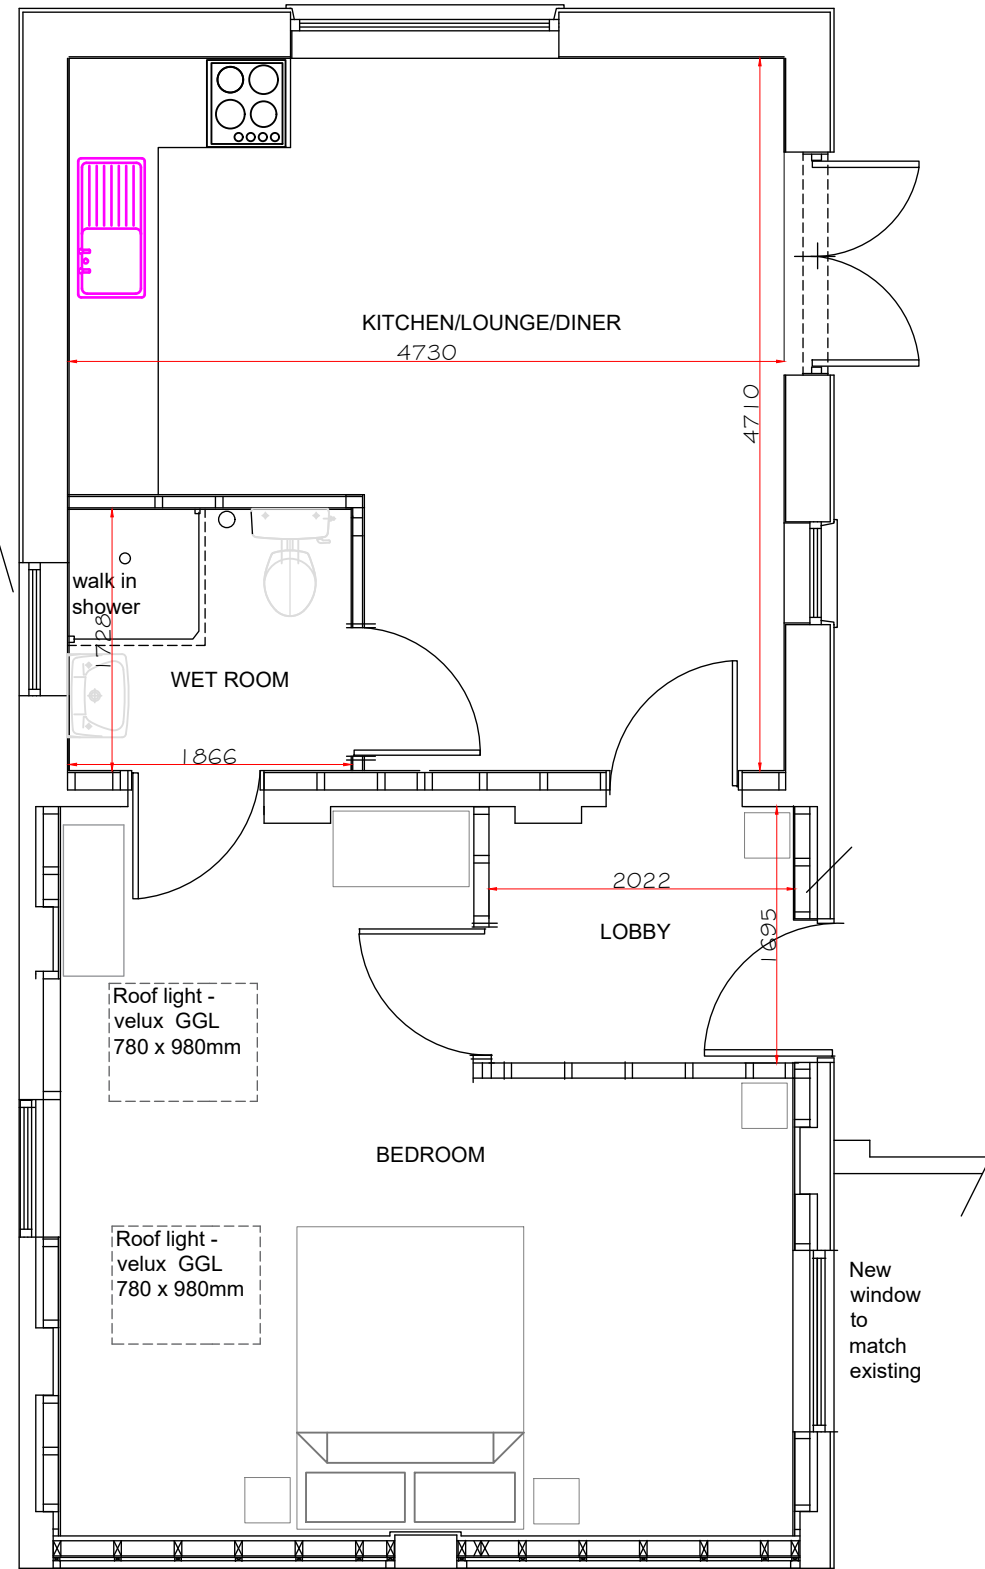

PROPOSED

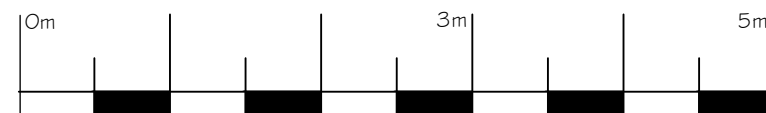

General Notes

SBFOC02018-1 RevA		
No.	Revision/Issue	Date

Firm Name and Address
Steve Bellamy, 60
Twyford Road
Harrow

Project Name and Address
FOLLY COTTAGE, BROAD
TOWN
GRANNY ANNEXE
EXISTING AND PROPOSED
PLAN

Project Folly Cottage	Sheet
Date October 2018	
Scale 1 to 50	